

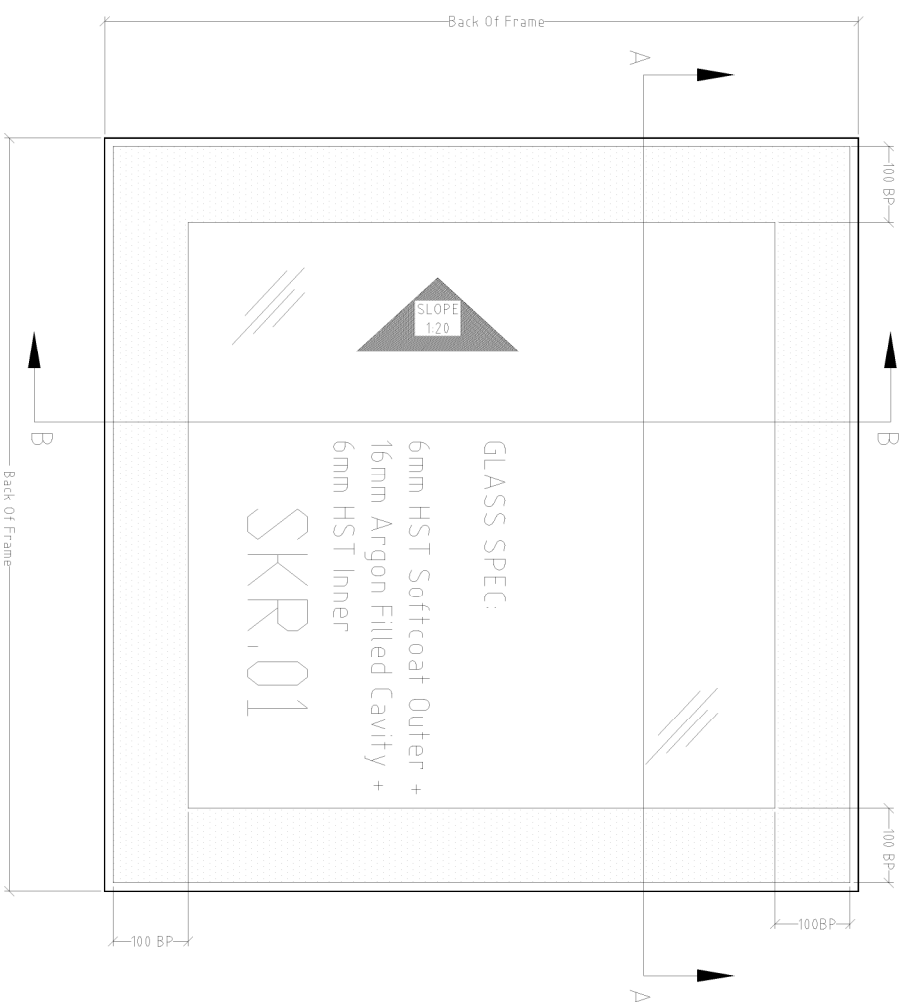
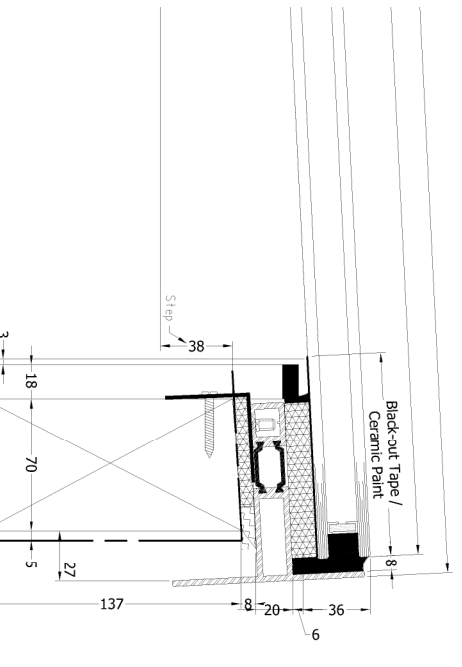


COLOR : BLACK OR 7016 GREY

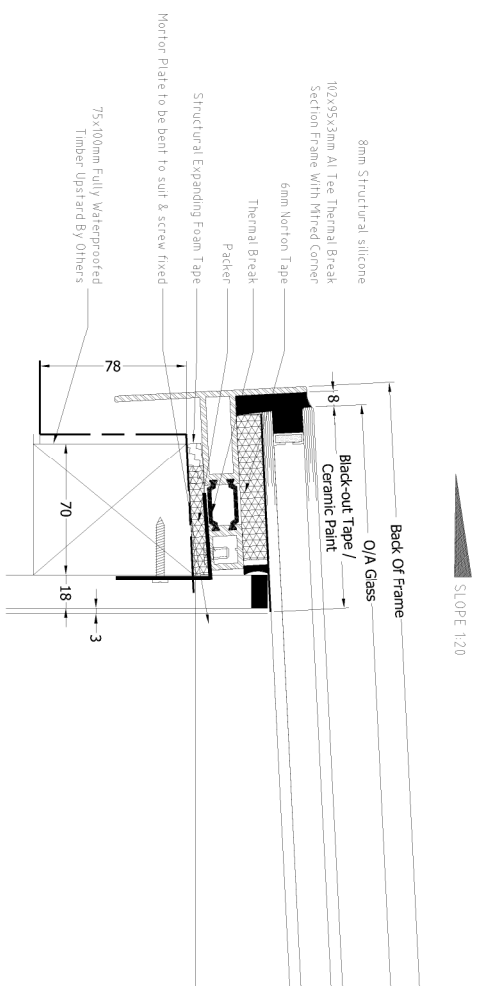

EXTERNAL ELEVATION
SCALE 1:5

SECTION B-B
SCALE 1:2

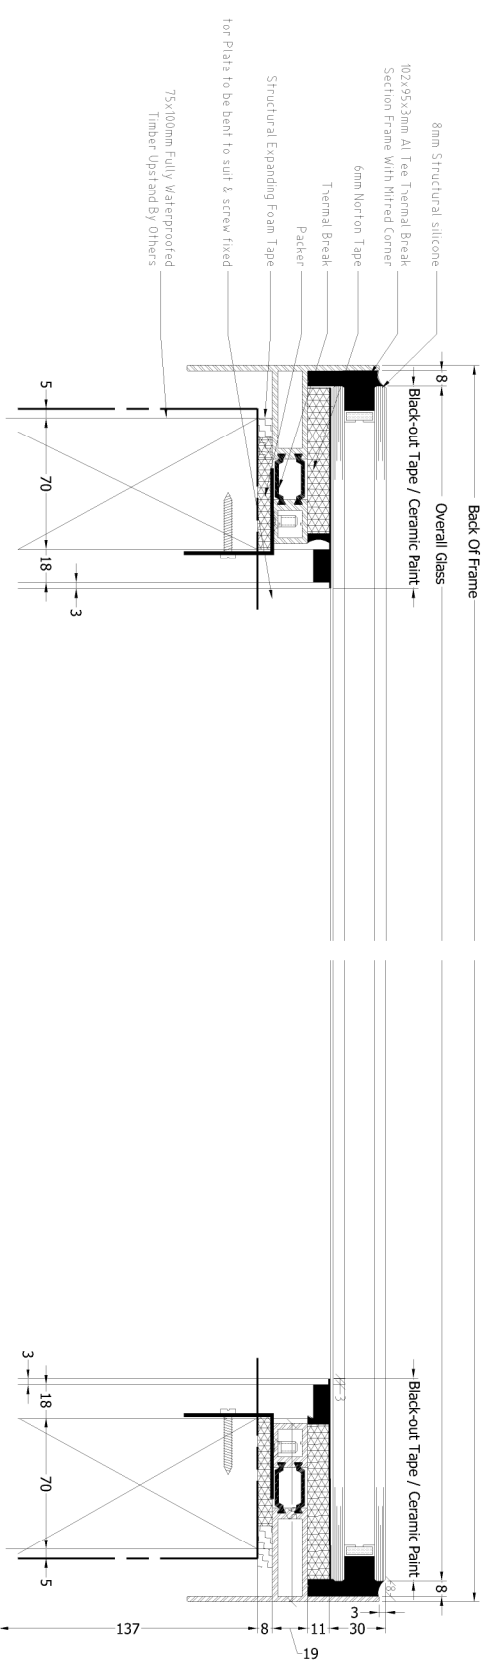

Notes:

Revisions

REV_A	
REV_B	
REV_C	
REV_D	
REV_E	
REV_F	



36-38 CAXTON WAY
WATFORD BUSINESS PARK
WATFORD
WD18 8UF

Project: INFILLIGHT_SECTION

Drawing Title: SECTION_DETAIL

Drawn By	N/A
Date	
DATE	SCALE
Drawing No.	Revision
NUMBER	REV

SECTION A-A
SCALE 1:2